



# FLOOR PLAN - BASEMENT

SCALE: 3/16" = 1'-0"

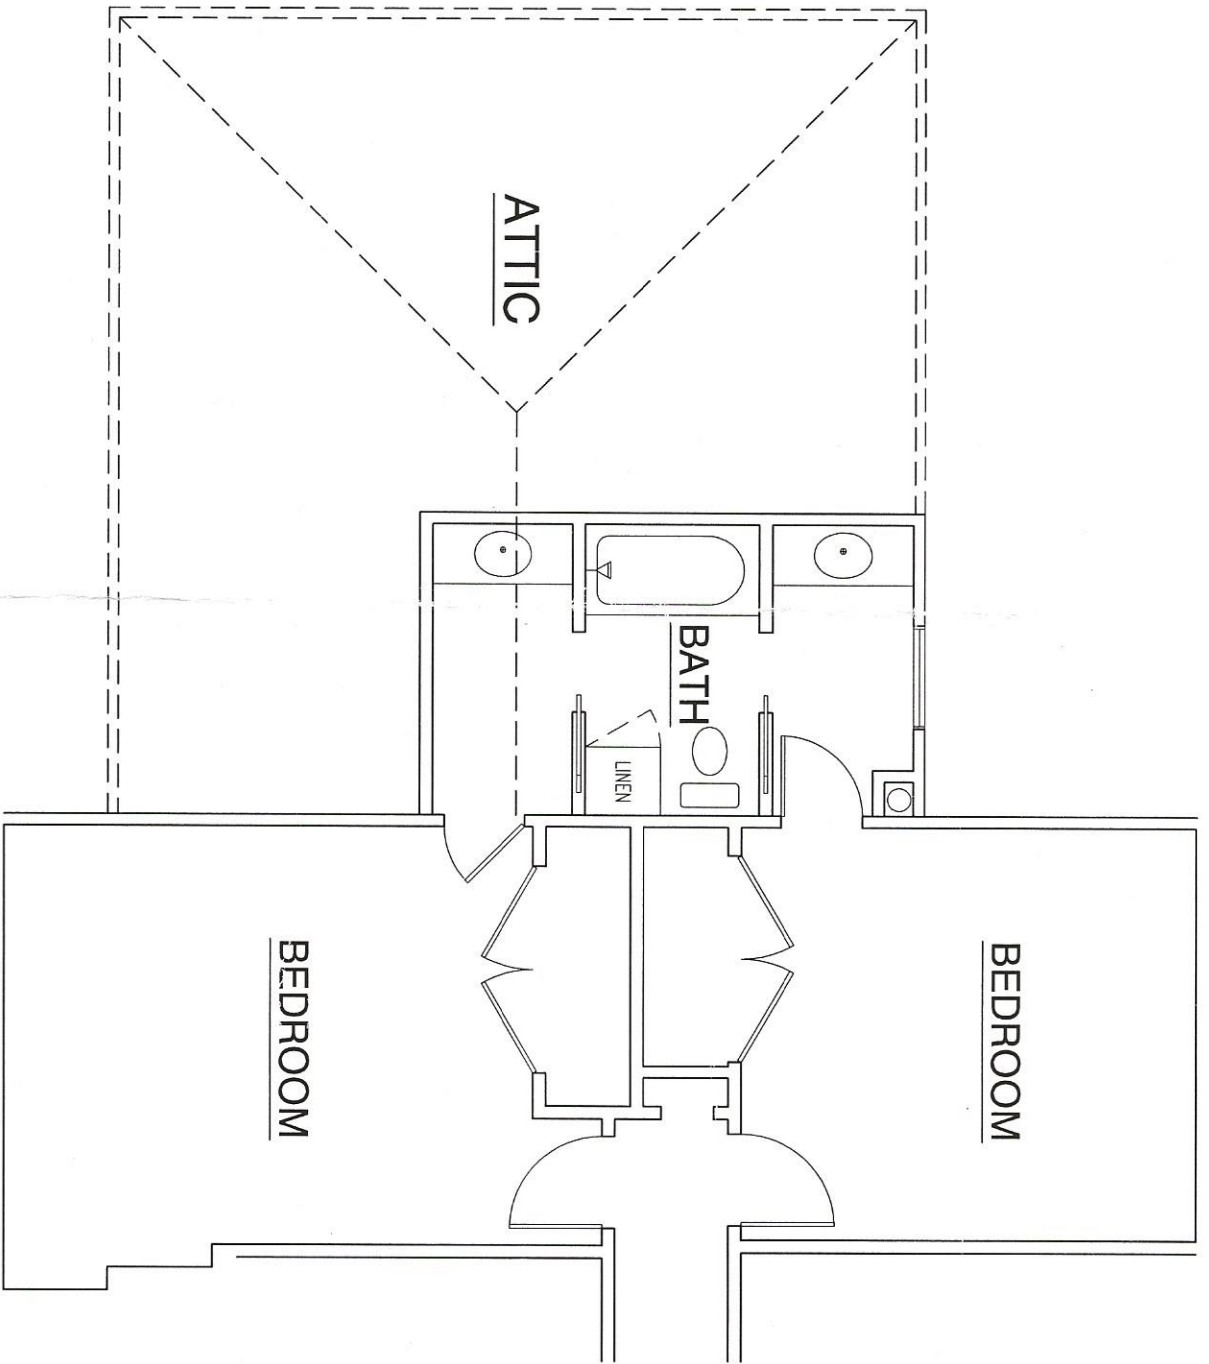


# FLOOR PLAN - SECOND FLOOR

SCALE: 3/16" = 1'-0"

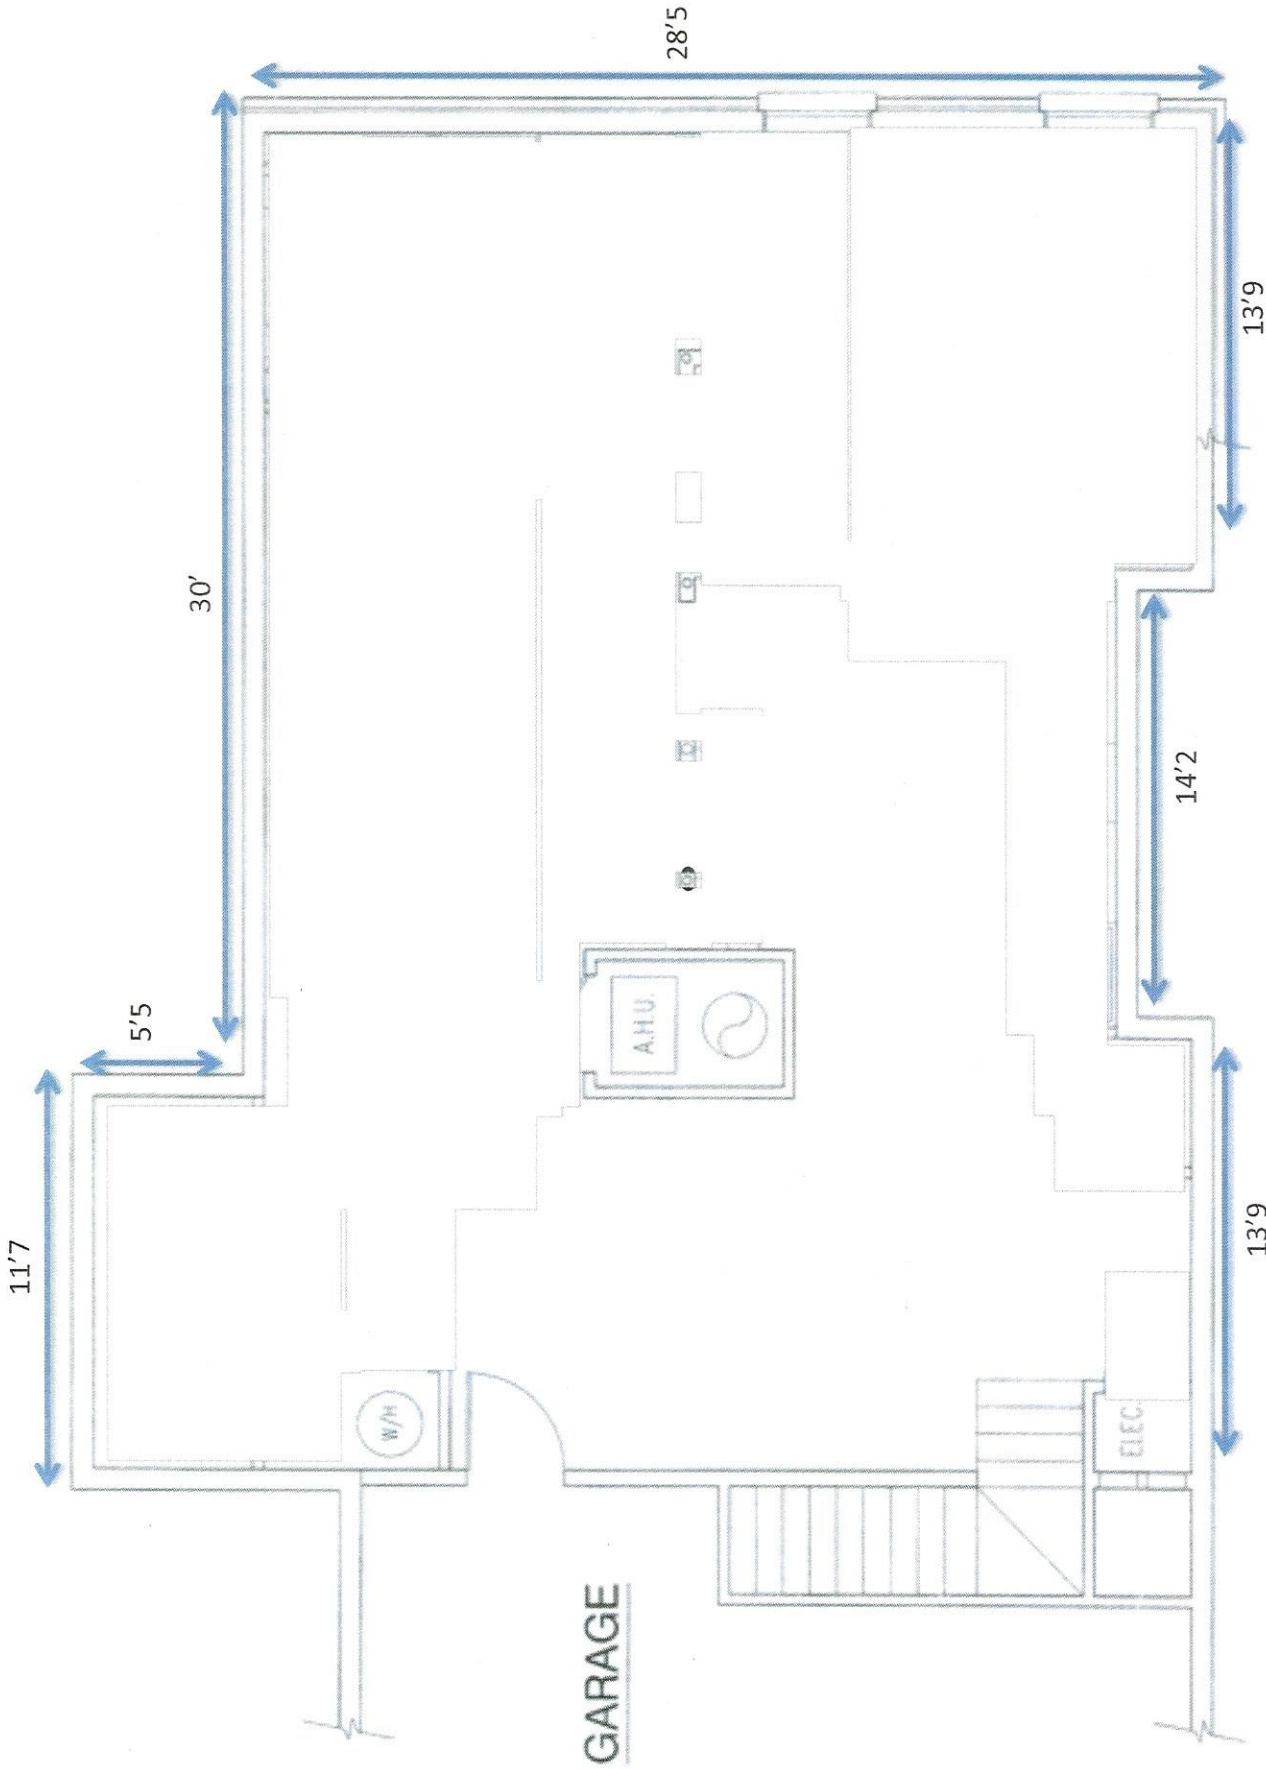

**GARAGE**

**FLOOR PLAN - BASEMENT**

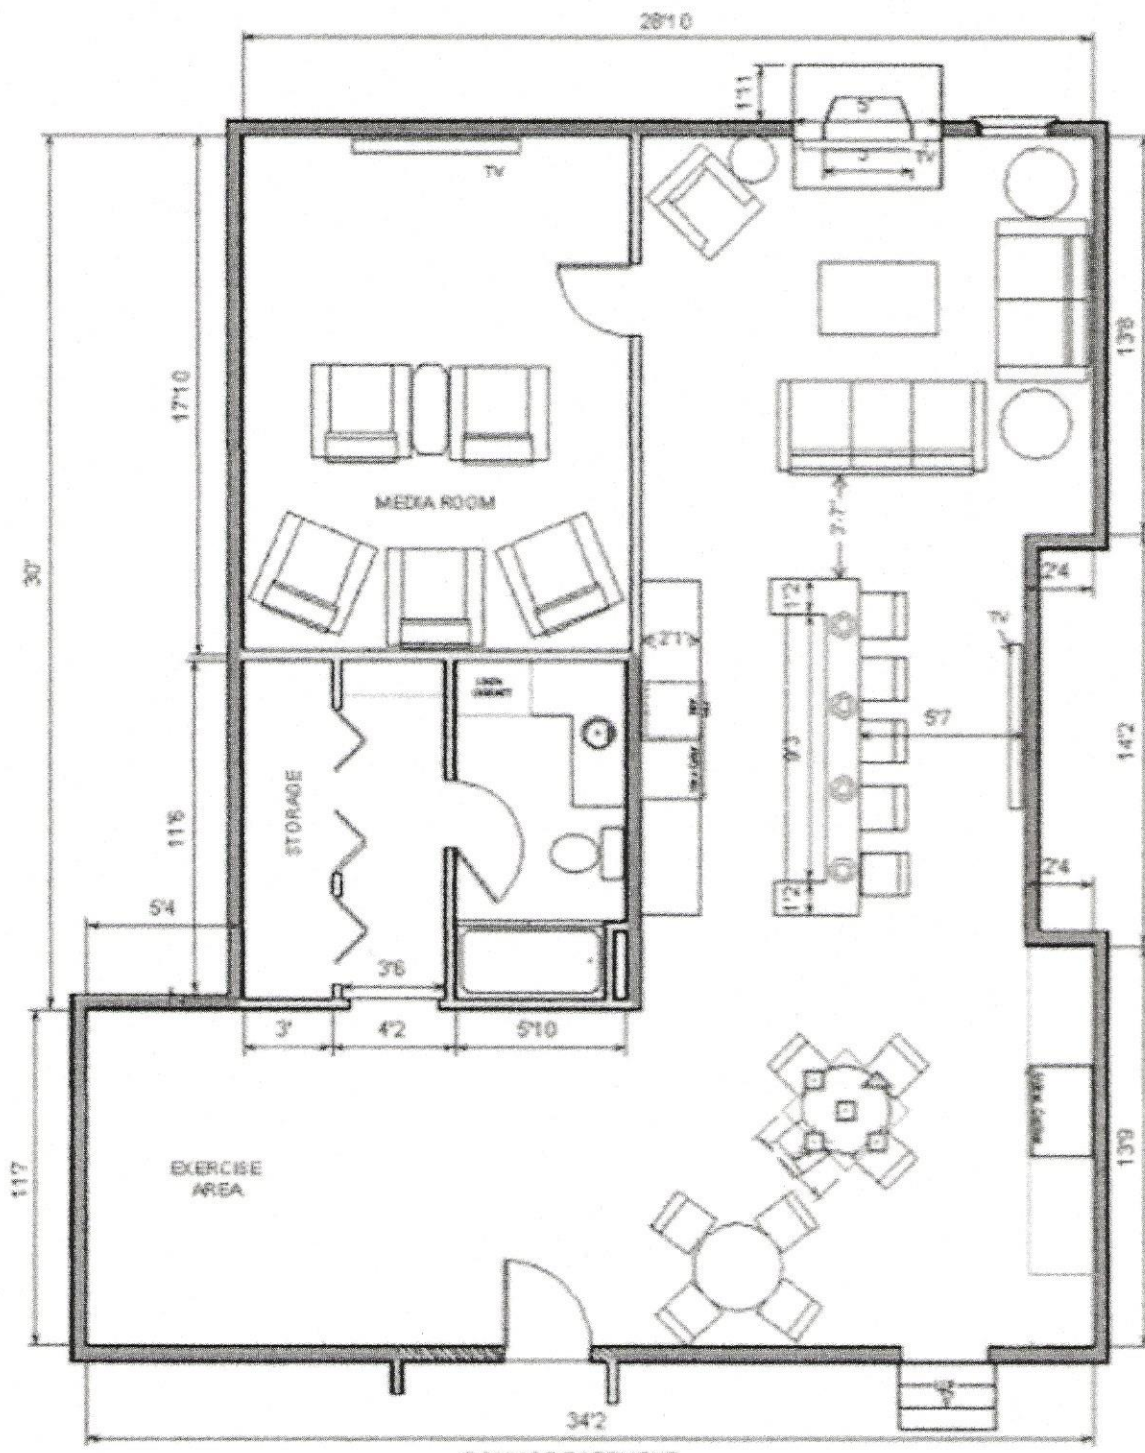

POUJOT BASEMENT  
1308 sq ft